

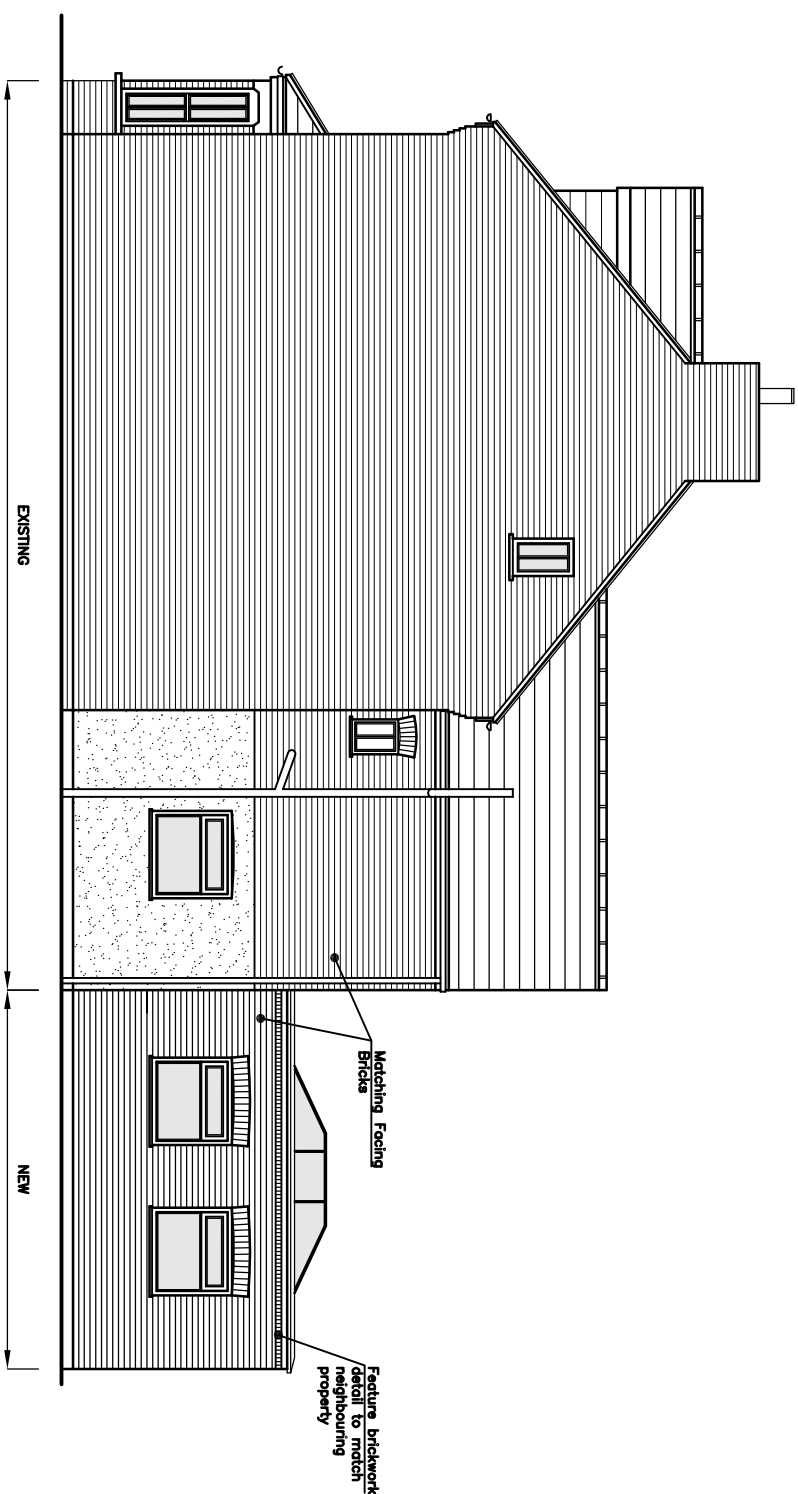
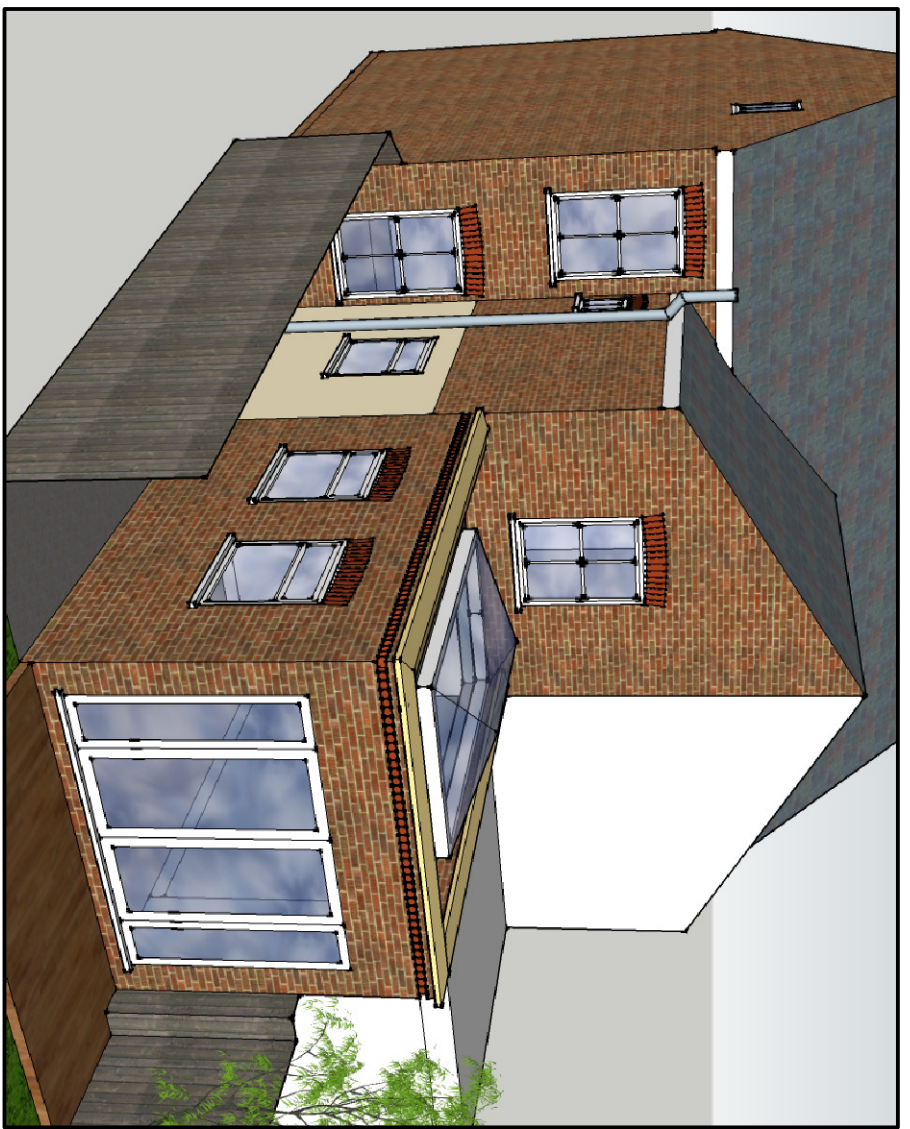


**PROPOSED GROUND FLOOR PLAN**  
SCALE 1:100

 

**PROPOSED SIDE ELEVATION**  
SCALE 1:100

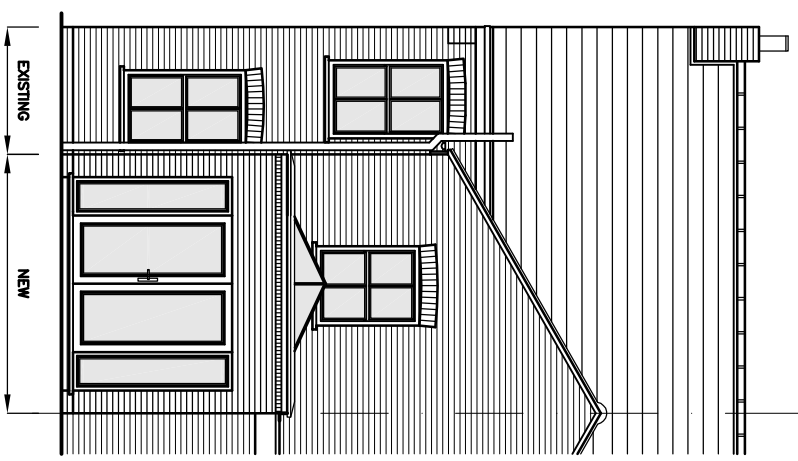

**PROPOSED REAR ELEVATION**  
SCALE 1:100

Project Address

Drawing Title  
**Proposed Ground Floor Plan & Elevations**

Client

Drawing No.  
**2212 - 05**

Revision

Date  
8/12


Scale  
1:100, 1:50  
A3

Drawn  
NG

Web Site: www.rgp-de.co.uk  
Email Address: info@rgp-de.co.uk

This drawing is to be read in conjunction with all other Engineer's drawings and all other project information. Any discrepancy between the Engineer's drawings and other project information is to be reported to the Engineer immediately.

Drawing Status  
 INFORMATION  
 APPROVAL  
 TENDER  
 CONSTRUCTION  
 AS CONSTRUCTED  
 COSTING

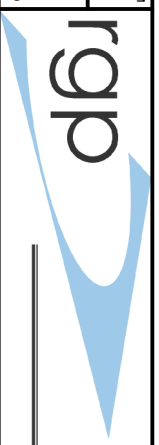

building design & energy consultancy