

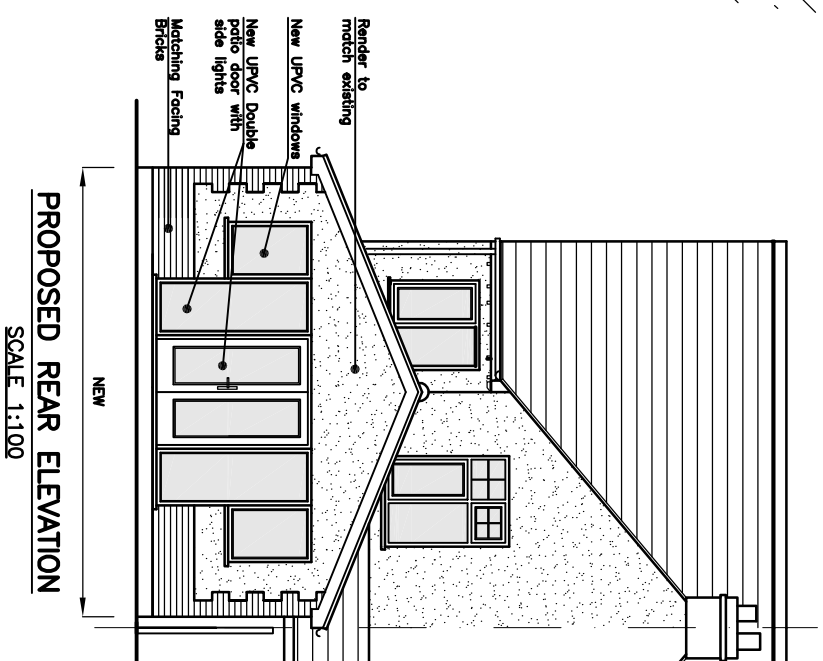
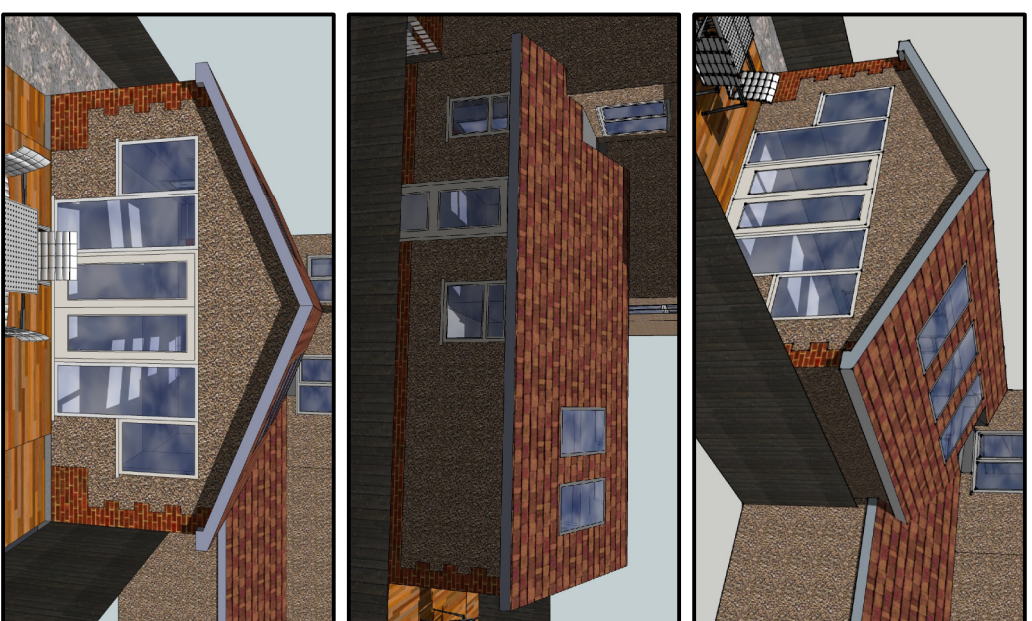


PROPOSED PLANS
SCALE 1:100

 

PROPOSED REAR ELEVATION
SCALE 1:100

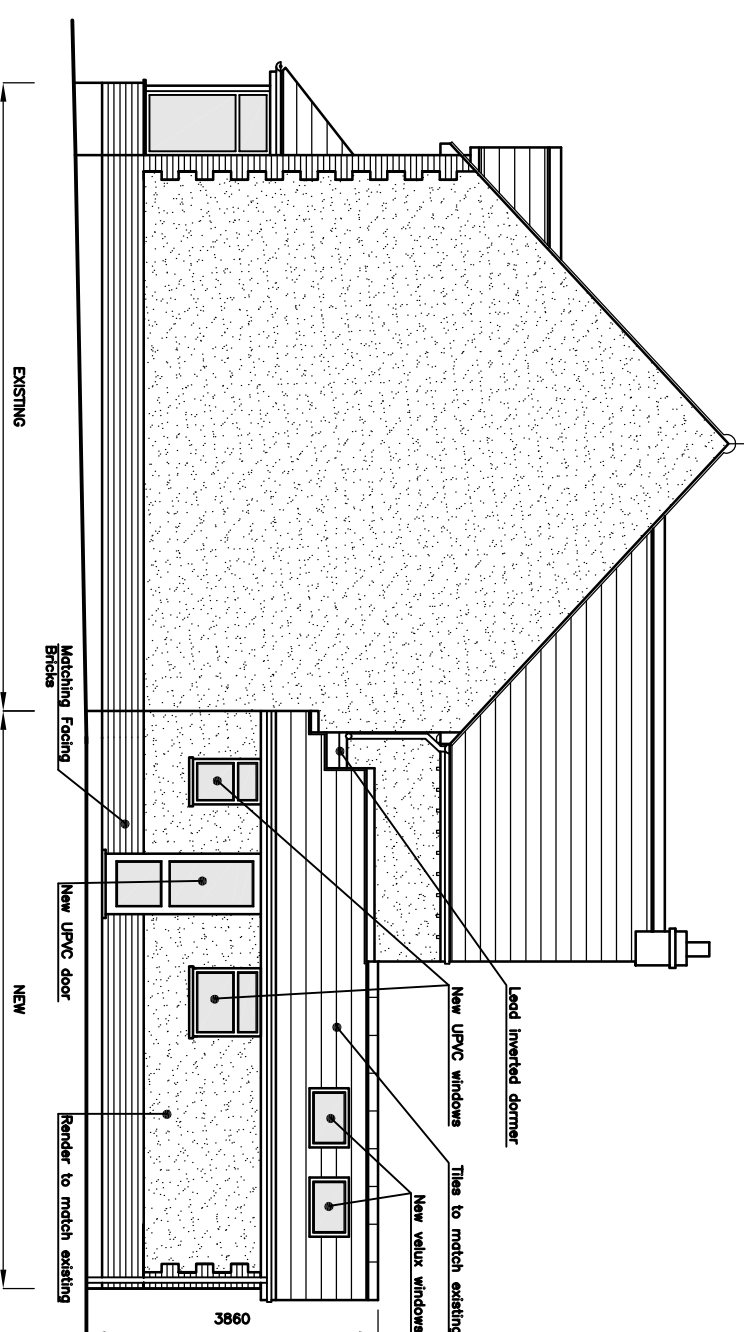

PROPOSED SIDE ELEVATION
SCALE 1:100

Project Address		Drawing Title		Client	
		Proposed plans & Elevations			
Drawing No.		Revision		Date	
3812 - 02		B		11/12	
Scale		Drawn		Tel: 07752 775853/07909 928601	
1:100 @A3		NG		Web Site: www.rgp-de.co.uk	
Drawing Status		Email Address: info@rgp-de.co.uk		<input type="checkbox"/> INFORMATION <input type="checkbox"/> TENDER <input checked="" type="checkbox"/> APPROVAL <input type="checkbox"/> CONSTRUCTION <input type="checkbox"/> AS CONSTRUCTED	
This drawing is to be read in conjunction with all other Engineer's drawings and all other project information. Any discrepancy between the Engineer's drawings and other project information is to be reported to the Engineer immediately.		building design & energy consultancy 